


NATAS Holidays 2024

16 - 18 August 2024

Hall 4 & 5, Singapore Expo

Legend	
-----	Height Limit
-----	AREA 1 : 4.0M
-----	AREA 2 : 5.0M
-----	AREA 3 : 7.0M
-----	BANK : 4.5M

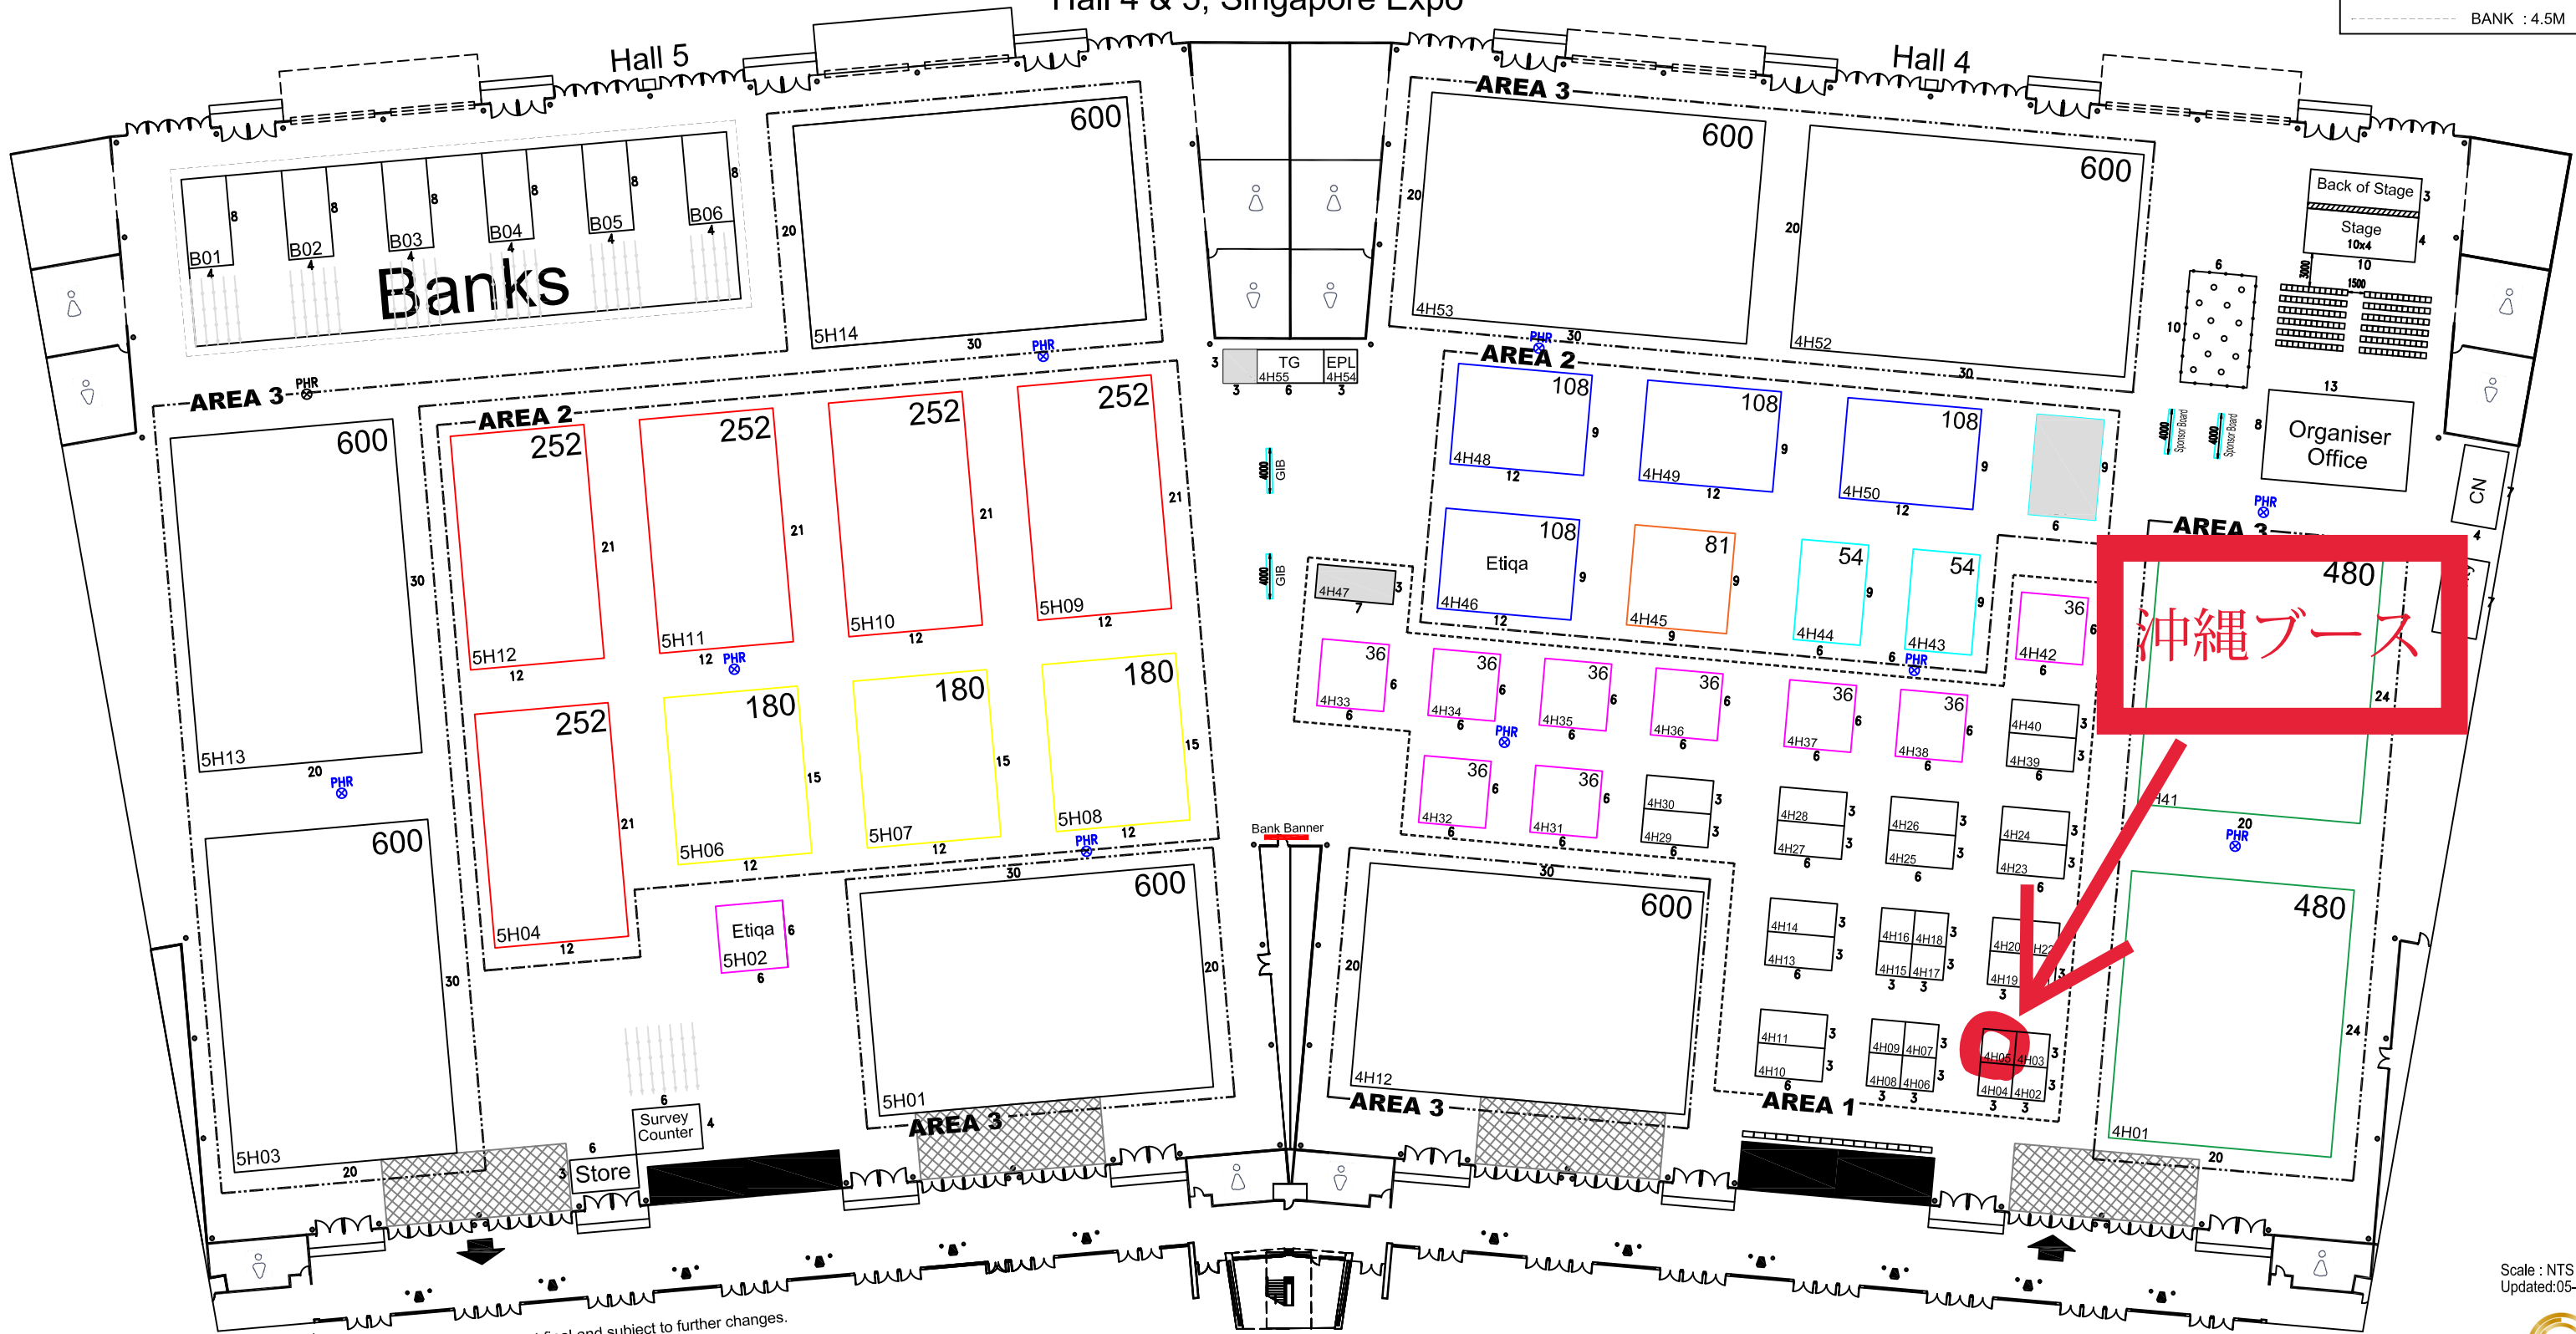

Important note:
Floor plan is only a reference. The plan is not final and subject to further changes.

Scale : NTS (A3)
Updated:05-06-24

